

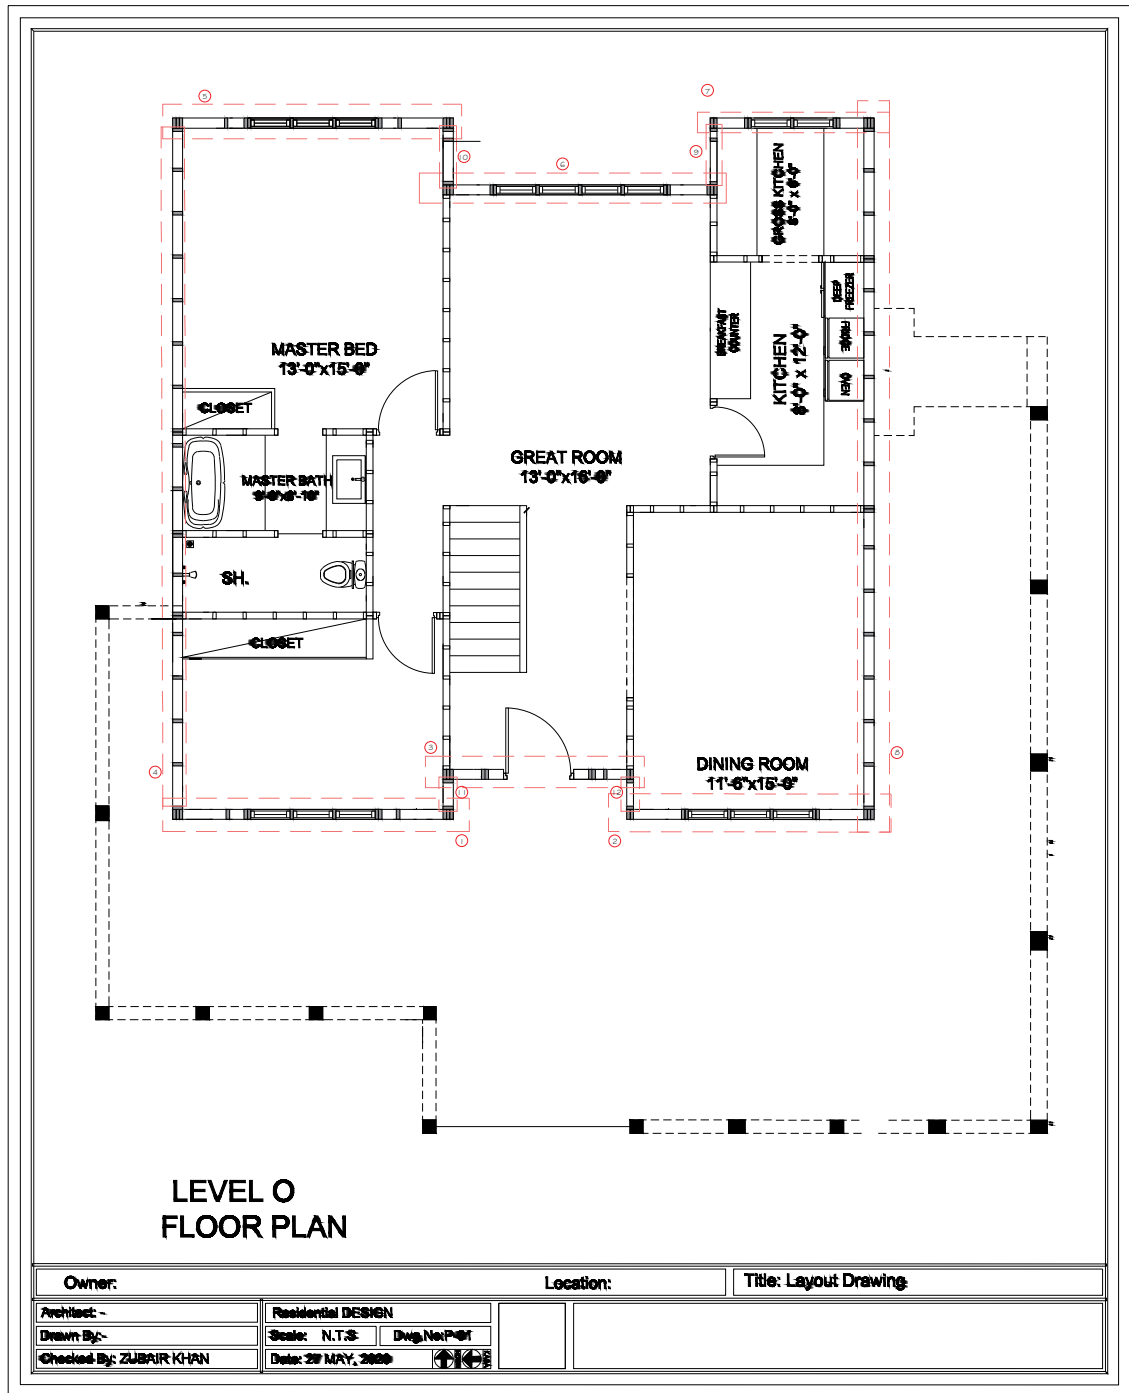



EXTERIOR WALL FRAMING PLAN










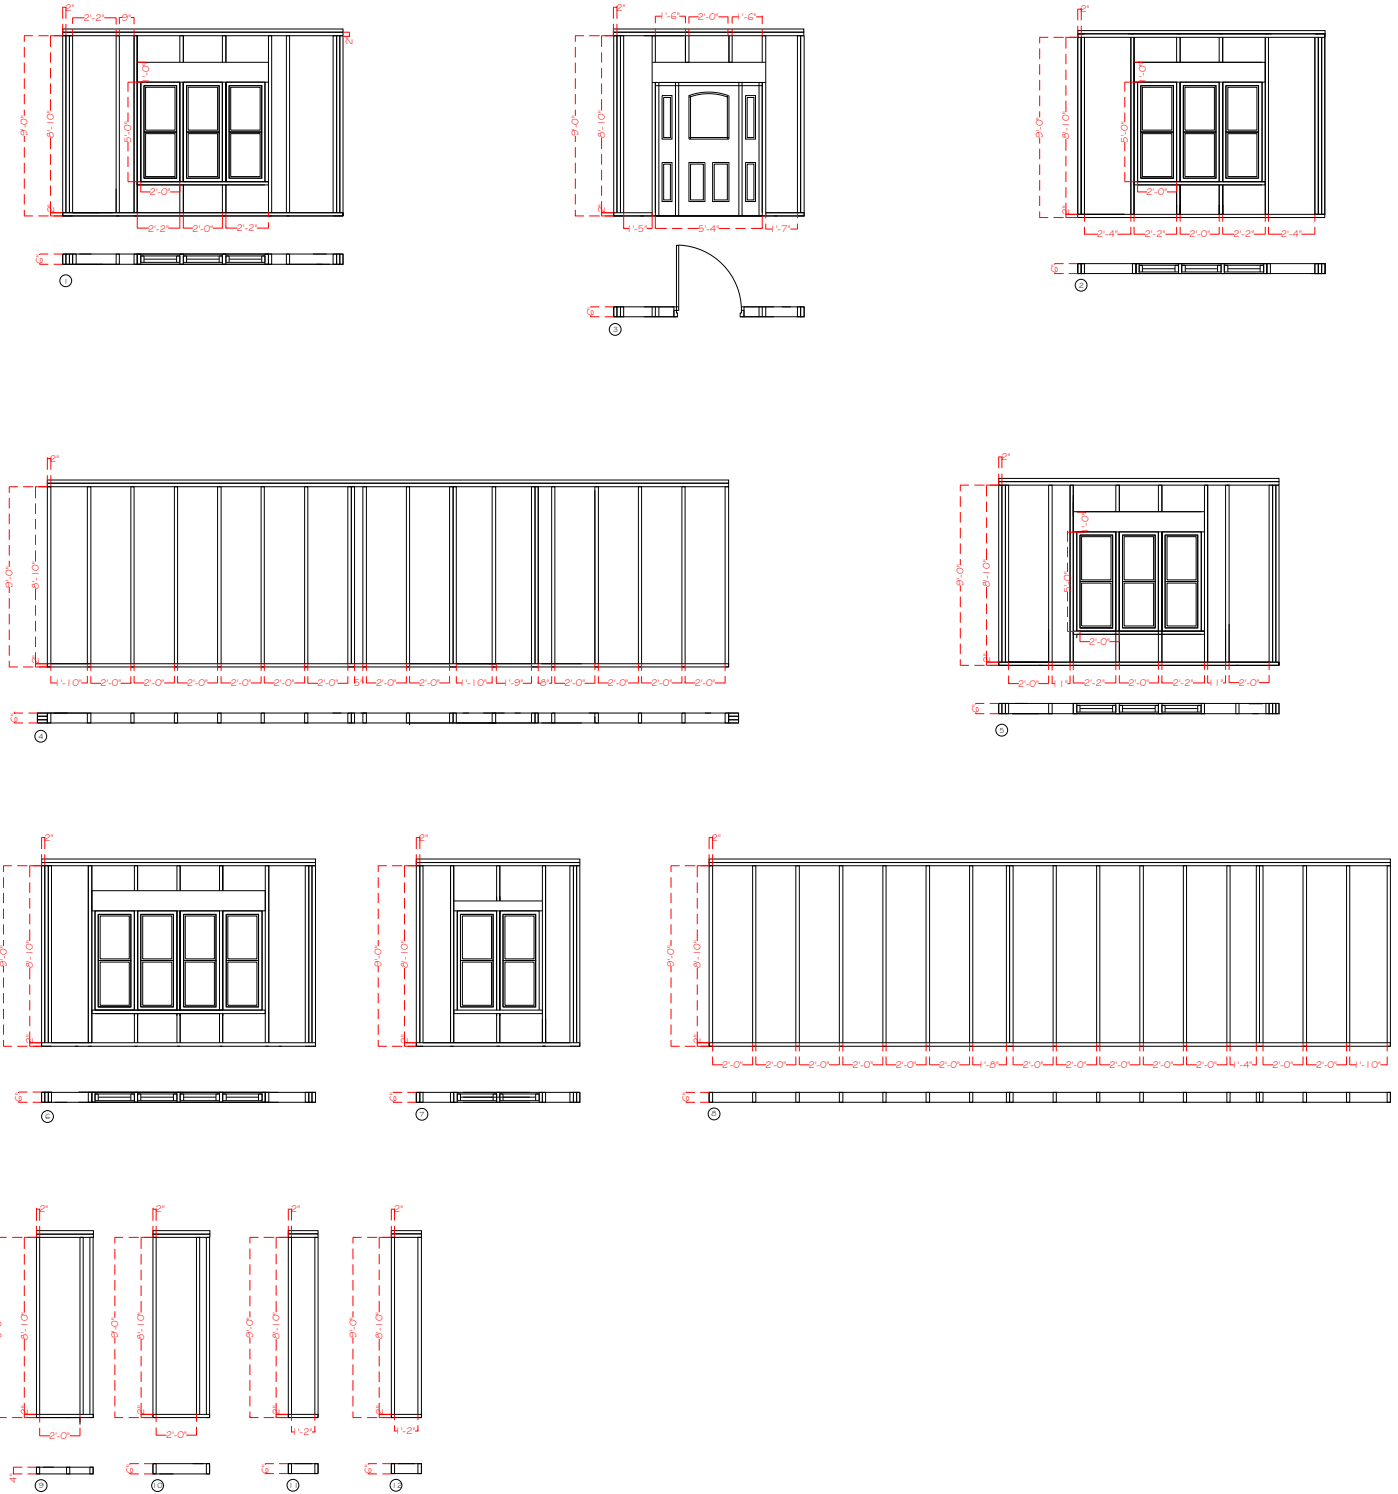


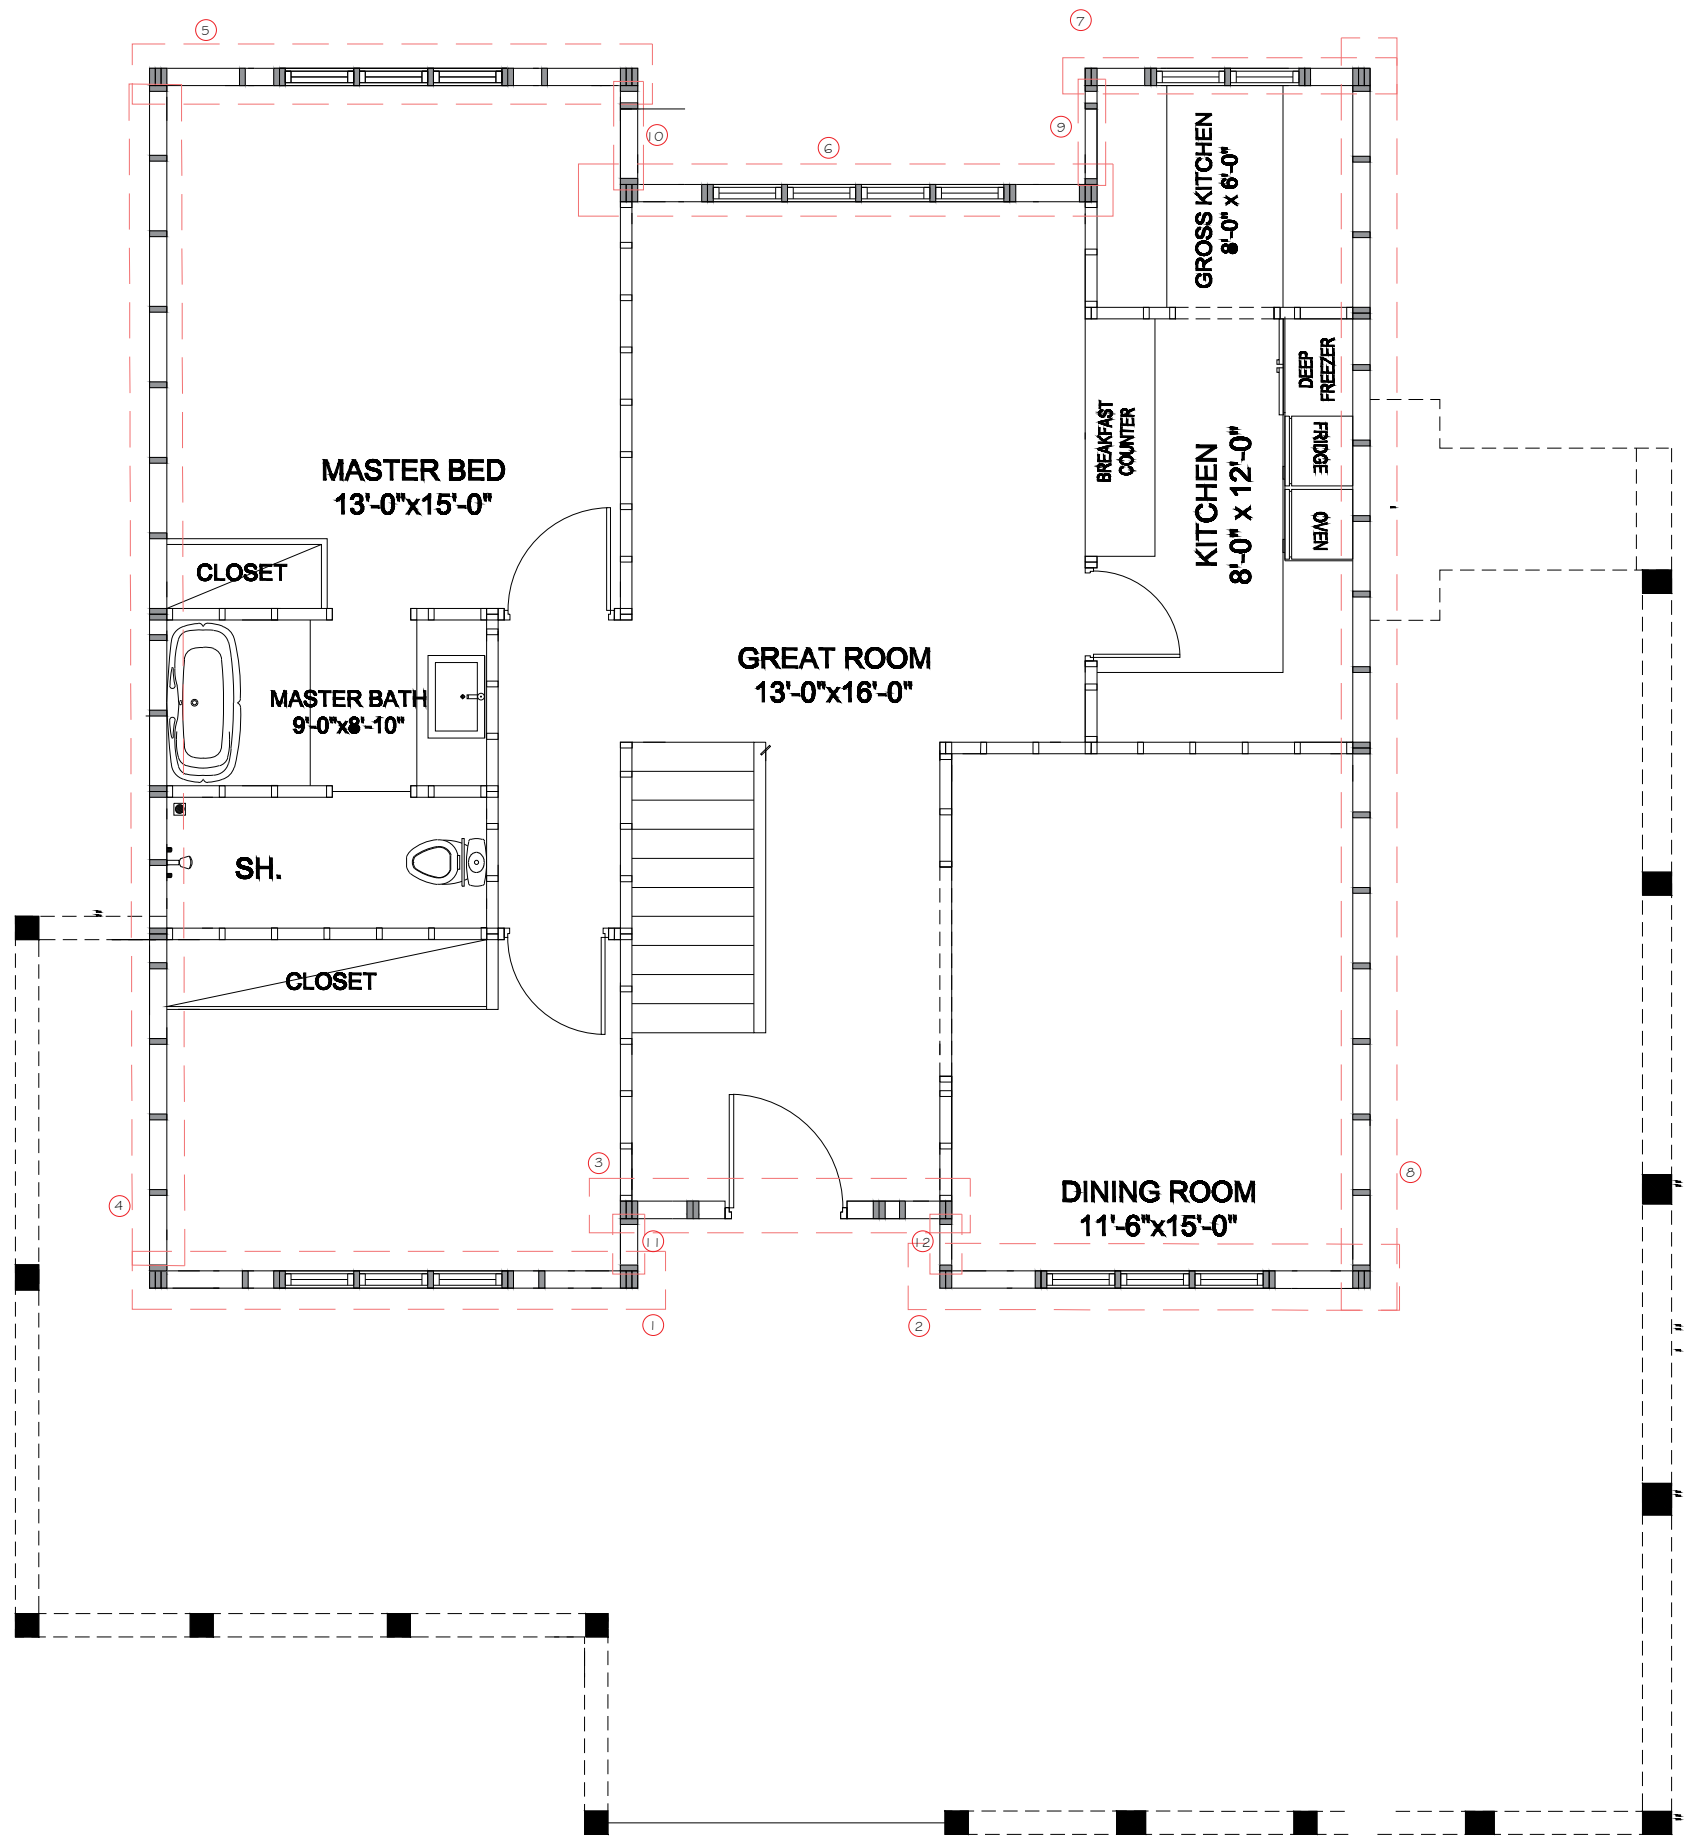



# LEVEL 0 FLOOR PLAN

Owner:		Location:		Title: Layout Drawing	
Architect: -	Residential DESIGN				
Drawn By:-	Scale: N.T.S	Dwg.No:P-01			
Checked By: ZUBAIR KHAN	Date: 27 MAY, 2020				


# EXTERIOR WALL FRAMING PLAN

 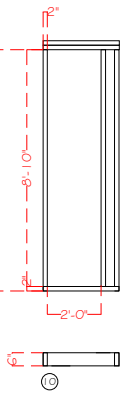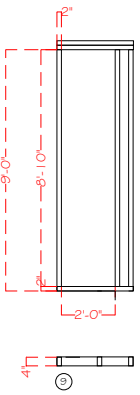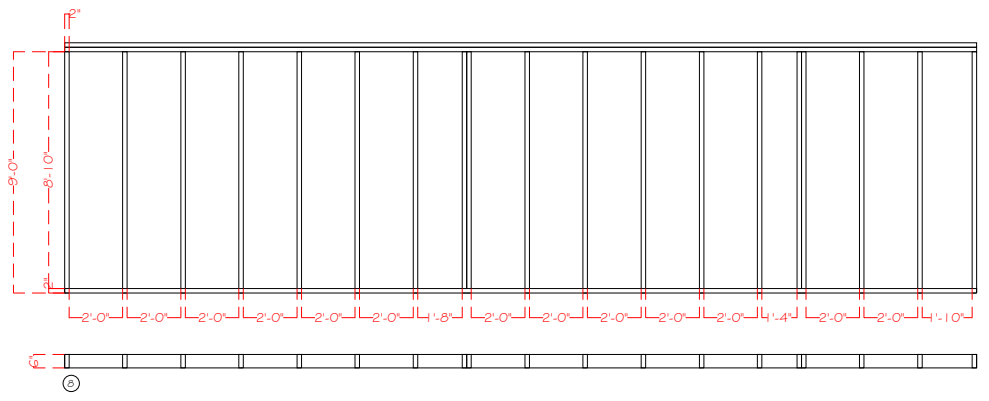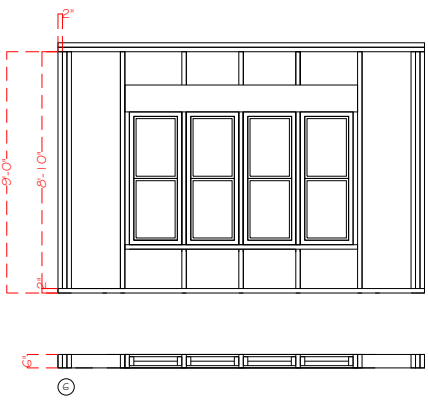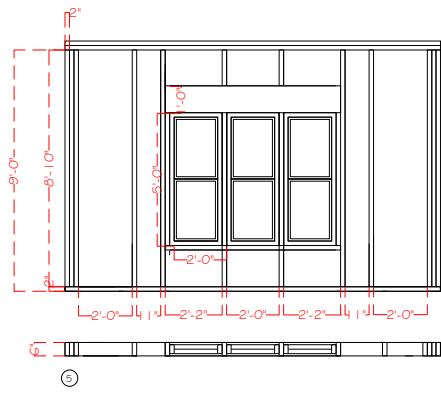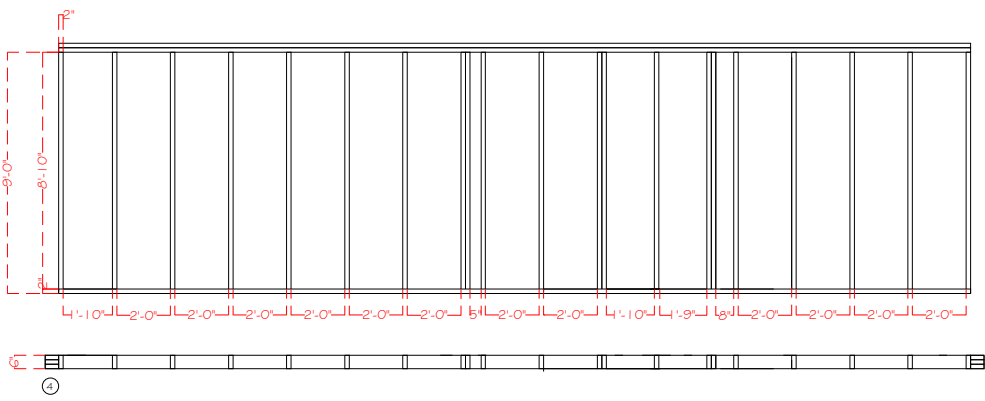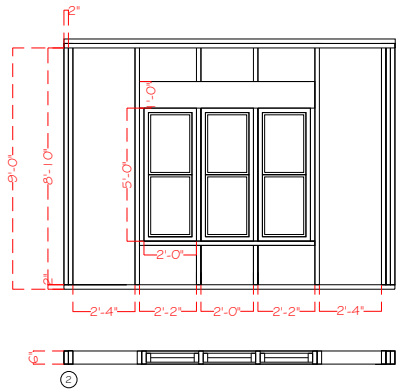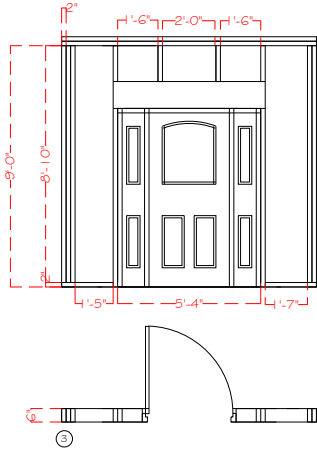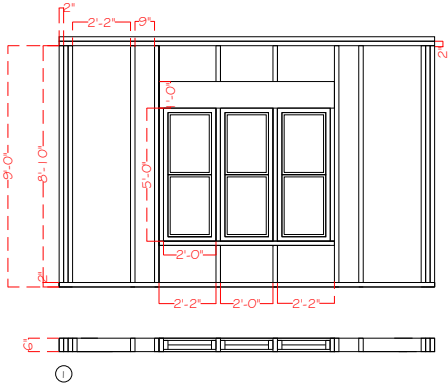

# INTERIOR WALL FRAMING PLAN

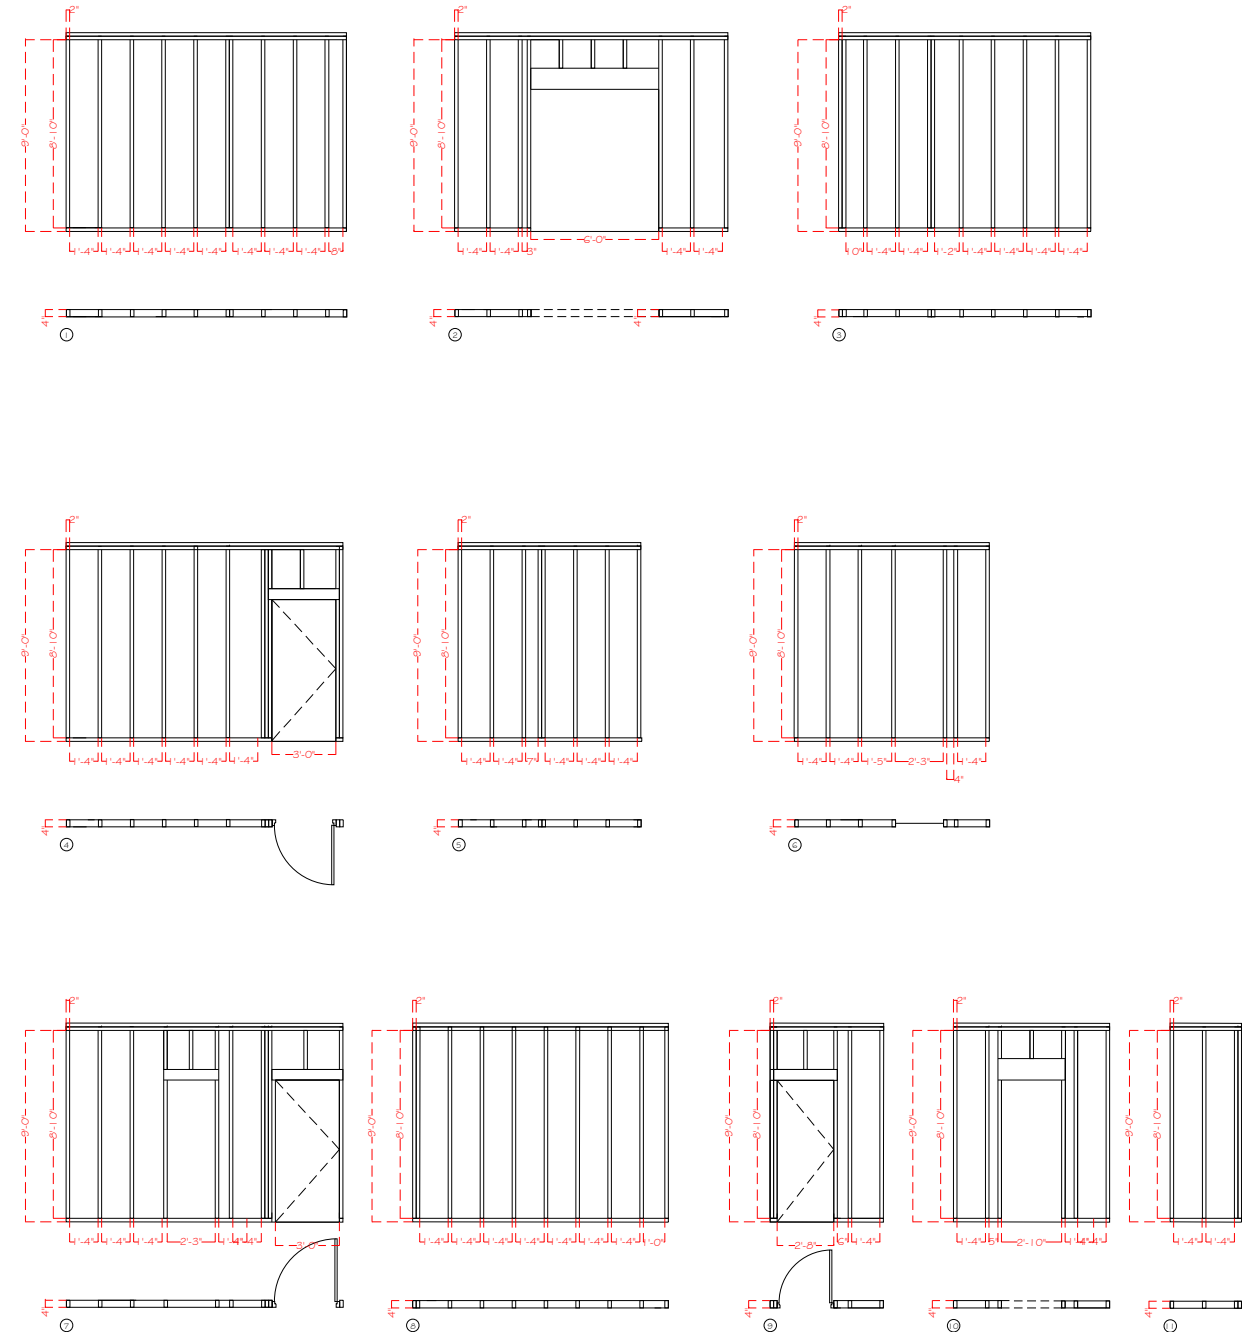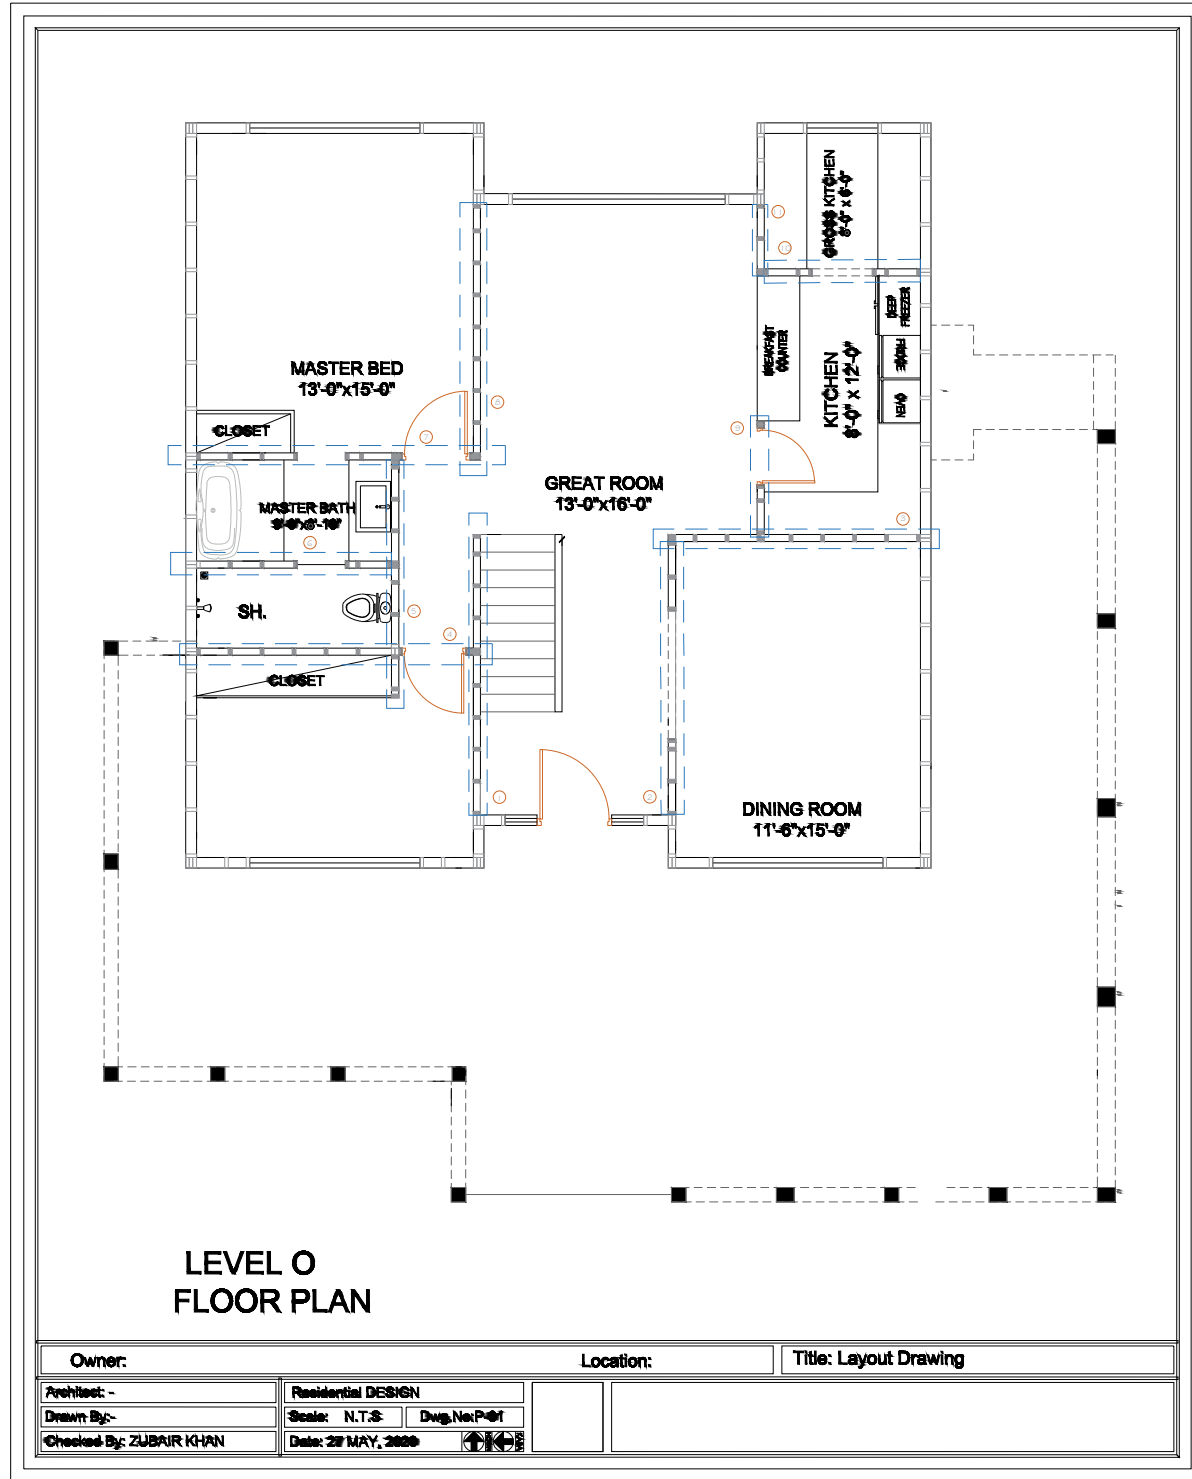

INTERIOR WALL FRAMING PLAN

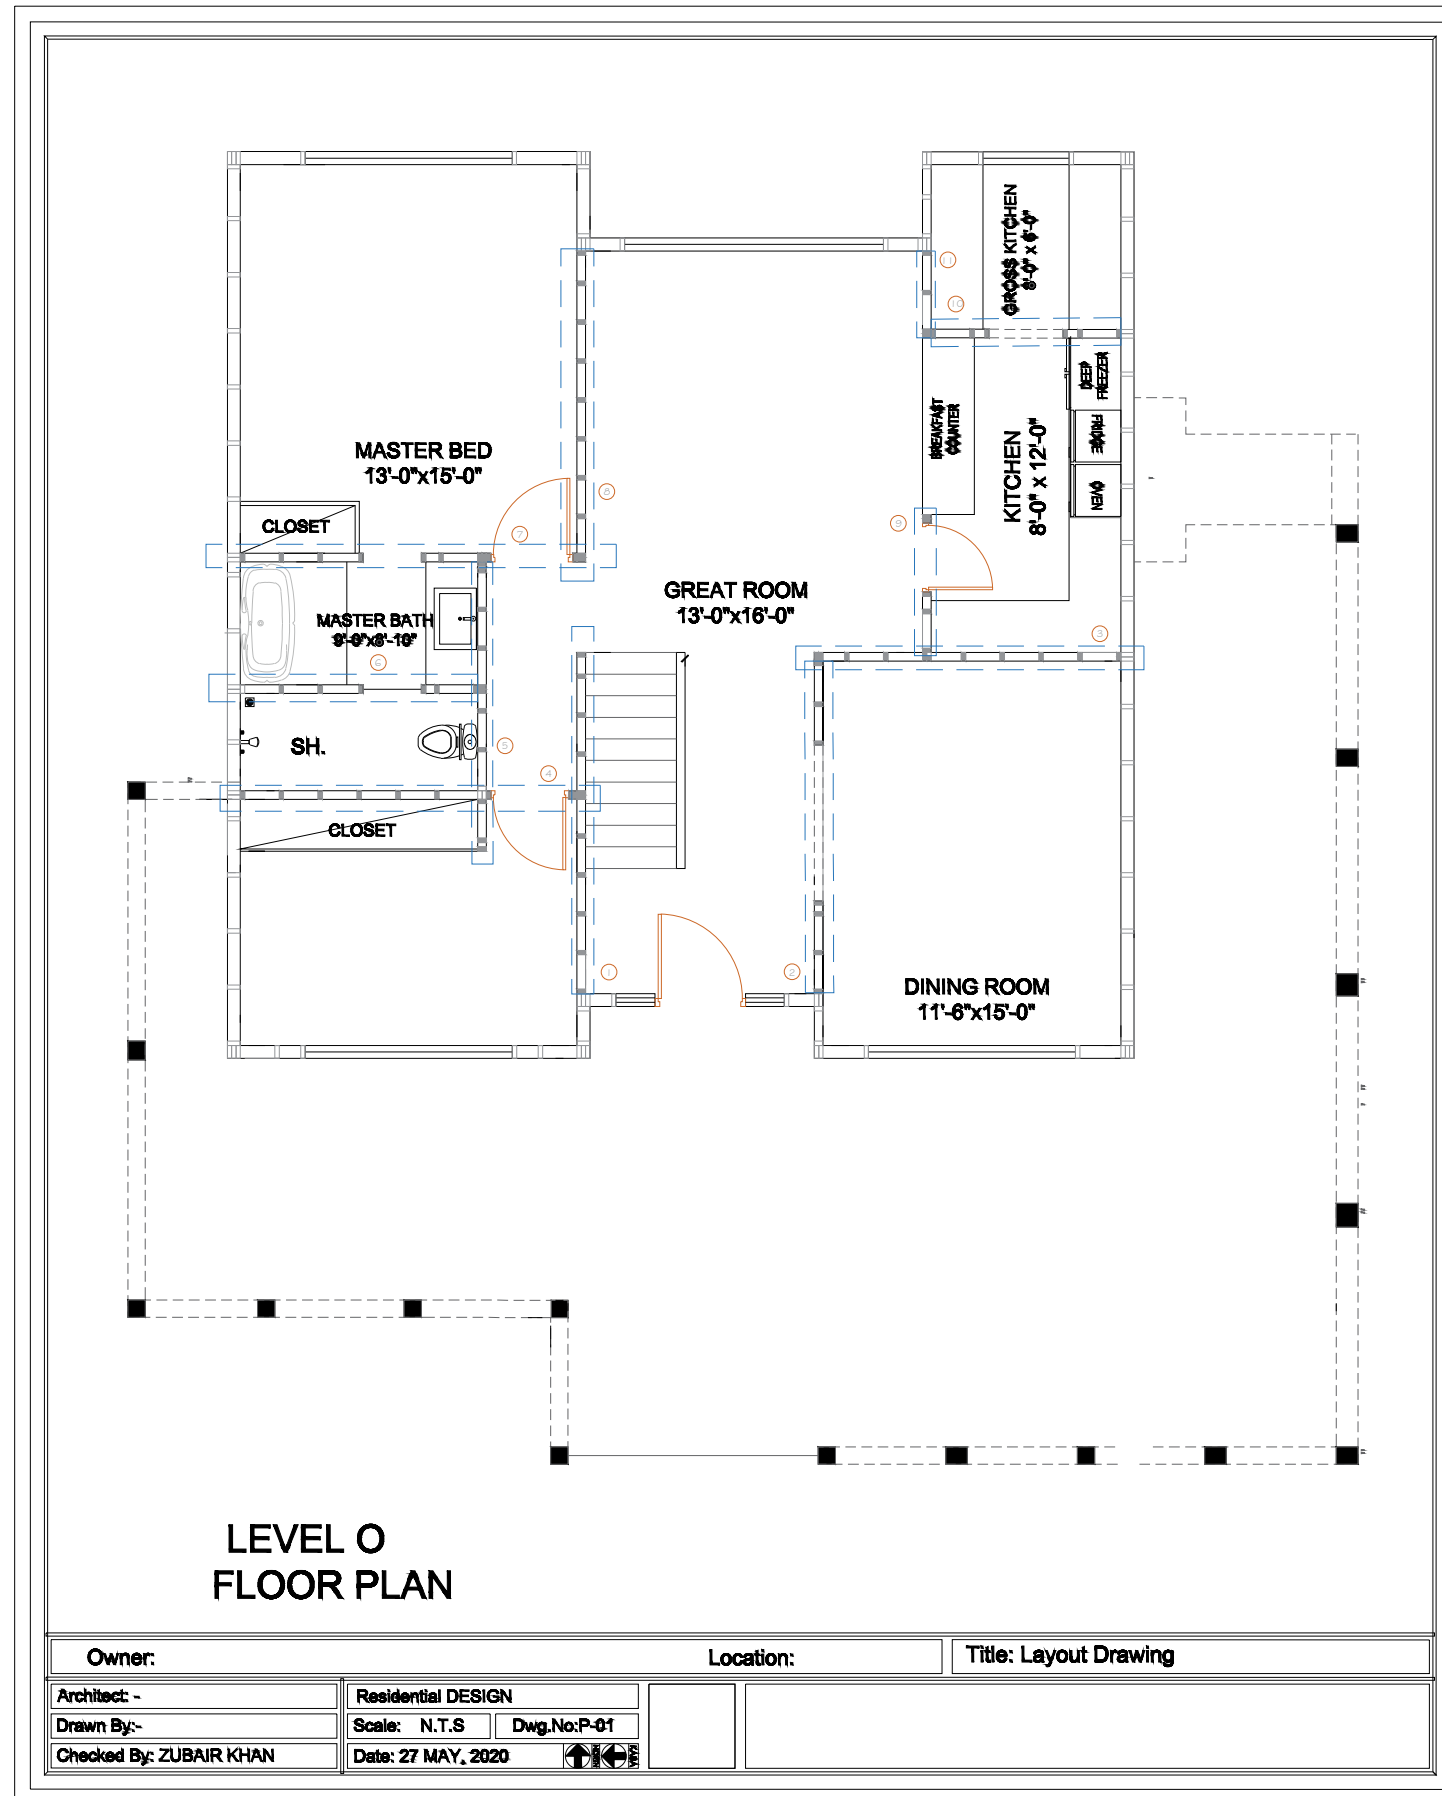

# INTERIOR WALL FRAMING PLAN

